


MAIN BAR TO INNER RINGS WELD ALL INTERSECTIONS

* THE MAXIMUM PERMITTED OVERHANG FROM ANY HORIZONTAL LIFTING POINT IS 1.0m.

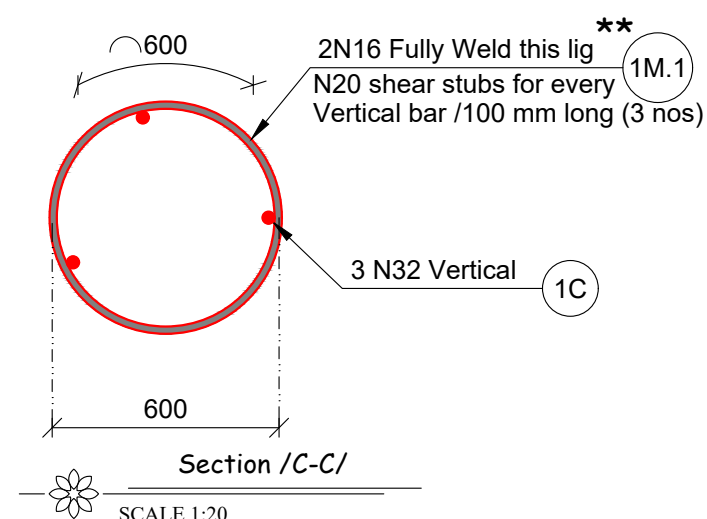

SCALE 1:40 TYPE: P09-1 - Total No.=8

Project:	
Area:	
Description:	
	Piles Shop Drawing- Order-01.11
Drawing No:	
D	25
S	